


GARAGE AREA: 5,401.8 s.f.
 OFFICE AREA: 1,433 s.f.
 GROSS AREA: 6,840.8 s.f.

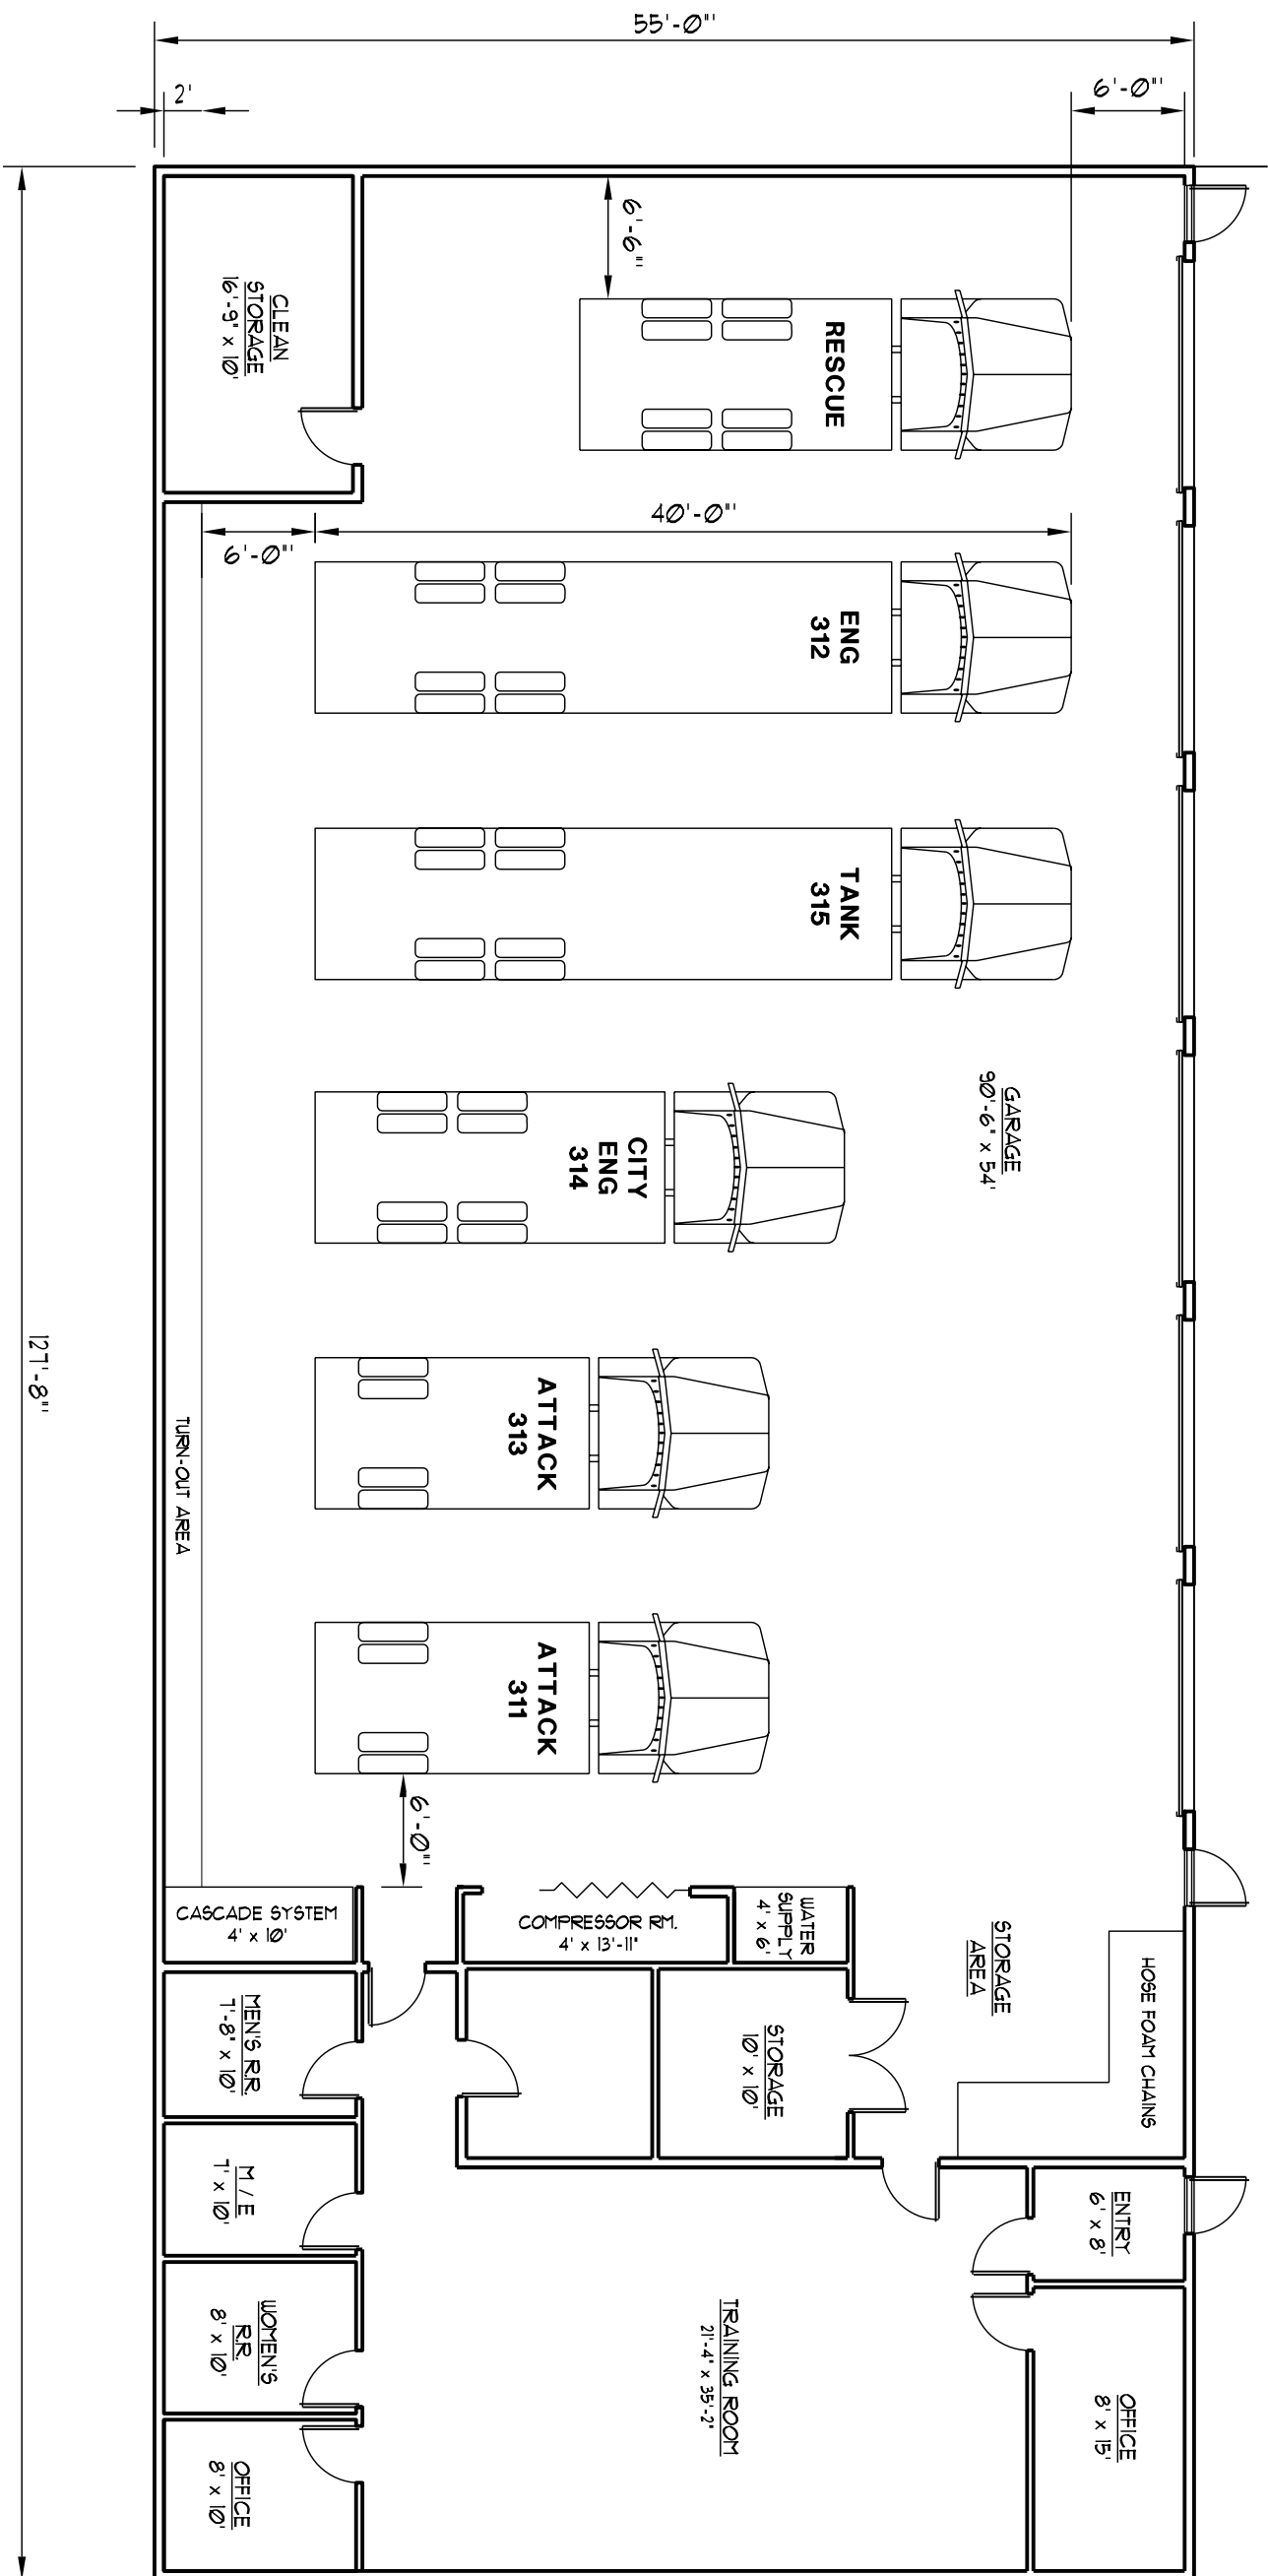

No.	DATE	BY	DESCRIPTION

PRELIMINARY FLOOR PLAN
 TOWN OF GARFIELD
 PUBLIC SAFETY BUILDING
 GARFIELD, WA

KELTIC ENGINEERING, INC.
 315 Adams Lane ♦ Lewiston, Idaho 83501 ♦ (208) 743-2135 ♦ (208) 743-2136 fax
 1621 N Third St., Ste 500 ♦ Coeur d'Alene, Idaho 83814 ♦ (208) 664-4836 ♦ (208) 664-4893 fax
 ♦ Development ♦ Planning ♦ Design ♦ Construction Management

DRAWN BY: JDA
 CHECKED BY: EFH
 DESIGNER BY: EFH
 DATE: 02/08/10
 LAST REV: 07/13/10
 PROJECT NO: 10-2103
 SHEET NO: 1 OF 1