


GARAGE AREA: 5,407.18 s.f.
 OFFICE AREA: 1,433 s.f.
 GROSS AREA: 6,840.18 s.f.

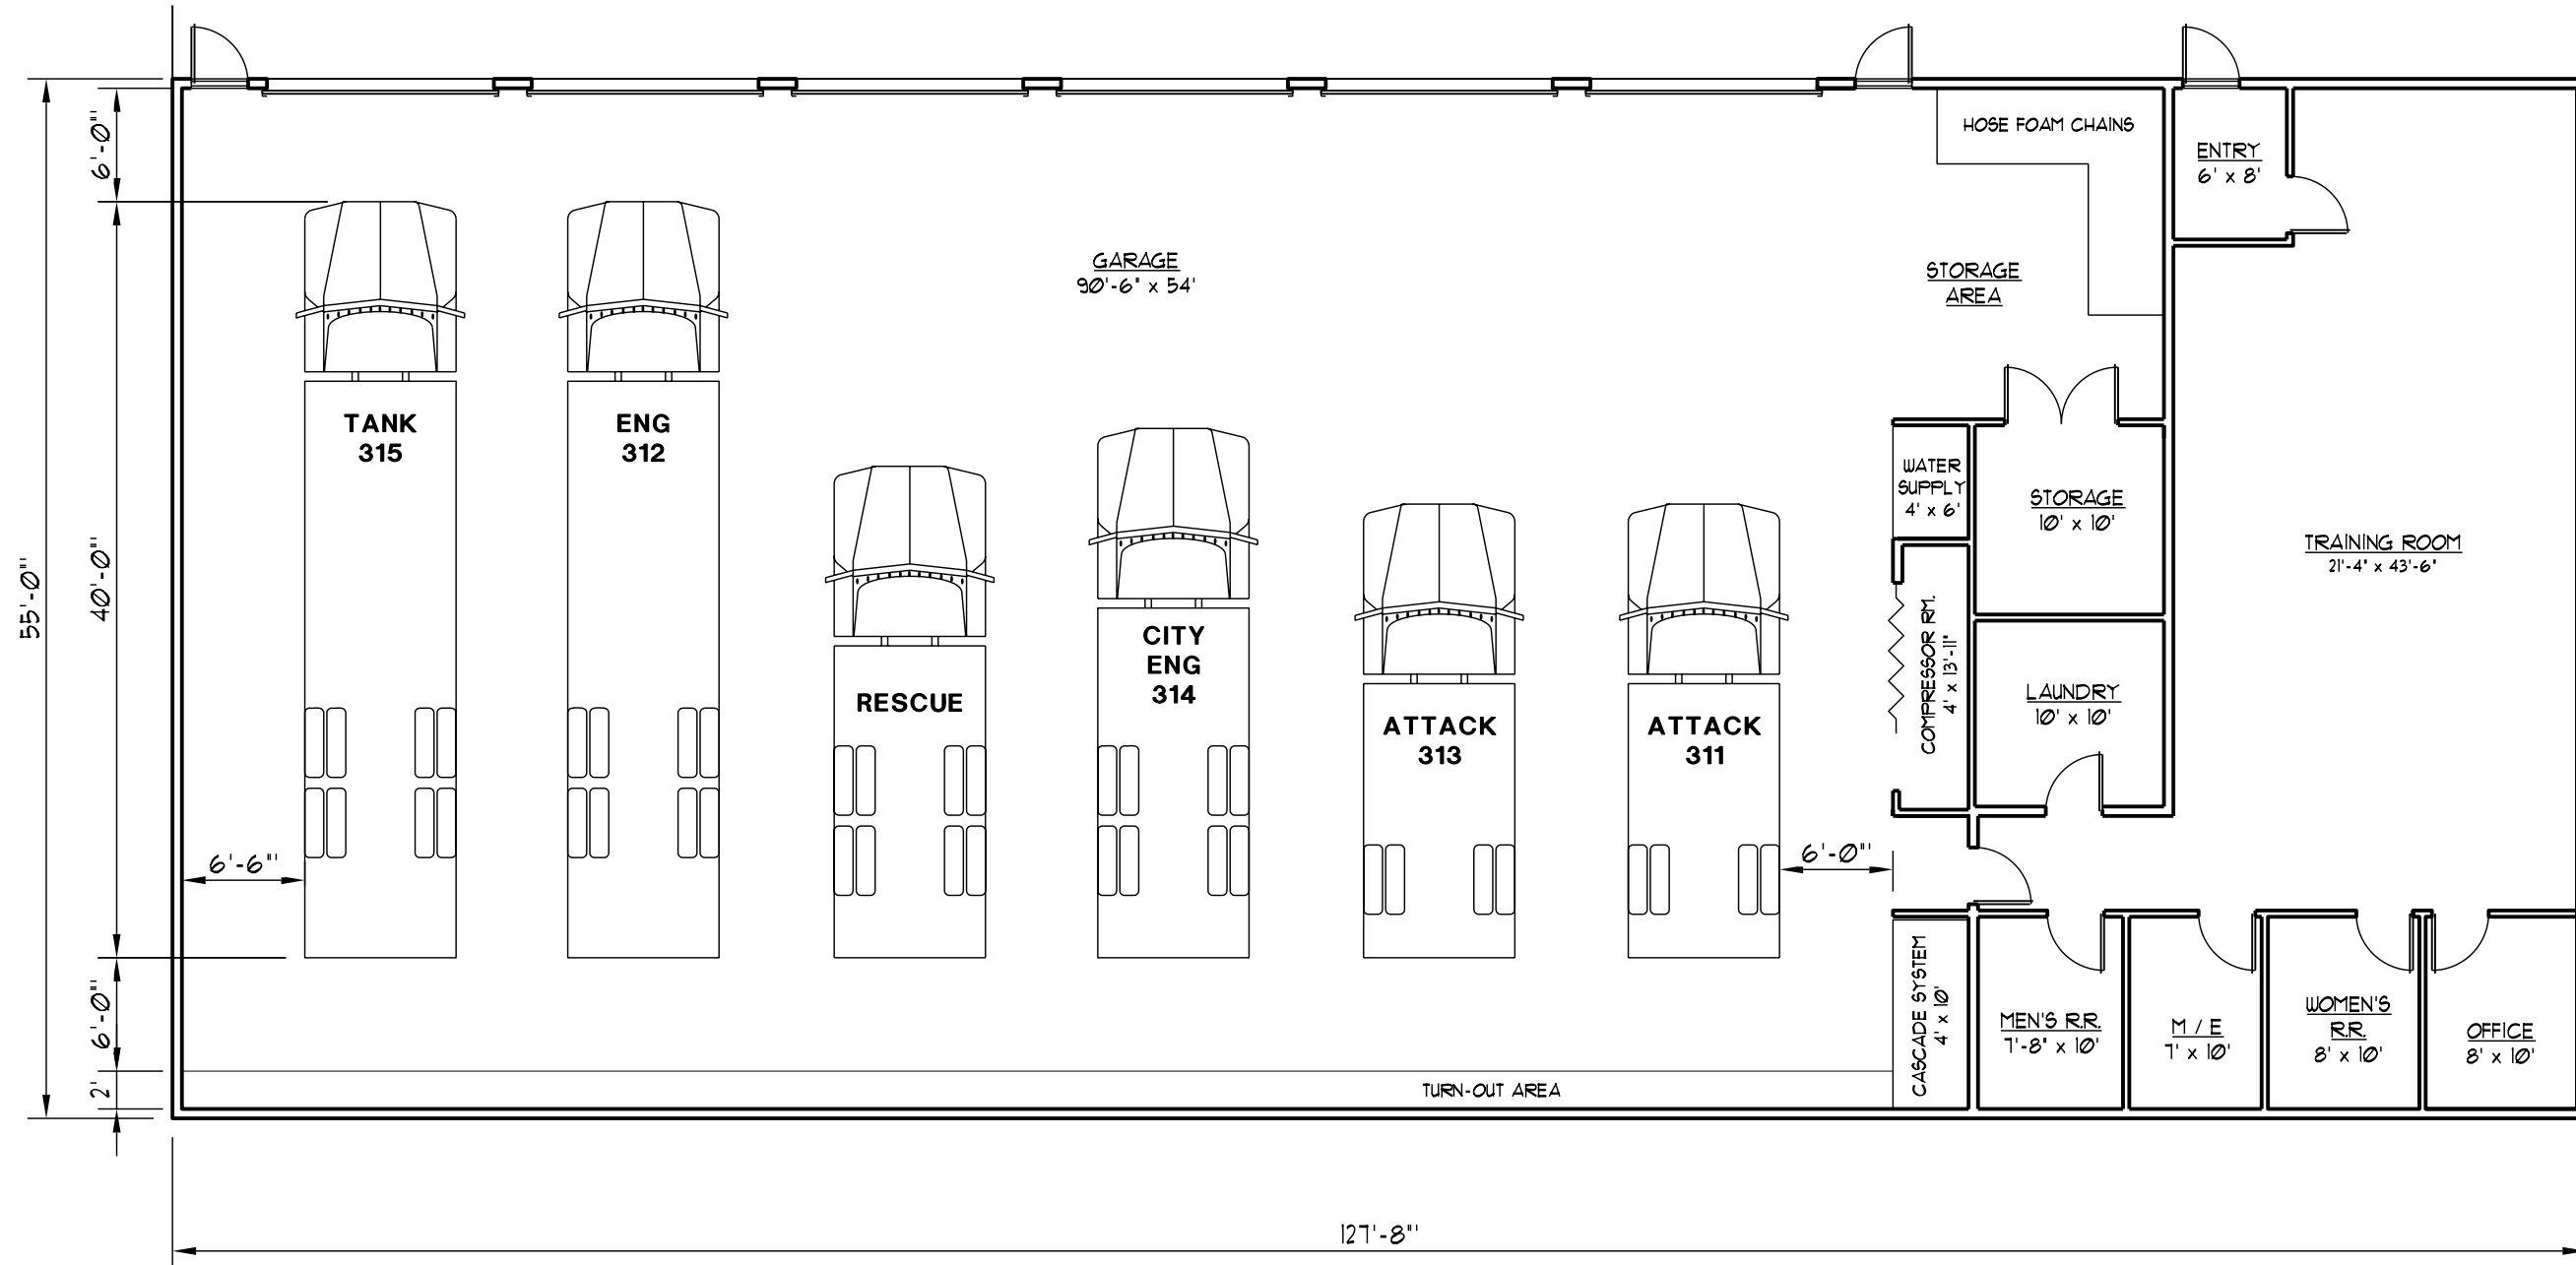

No.	DATE	BY	DESCRIPTION

PRELIMINARY FLOOR PLAN
 TOWN OF GARFIELD
 PUBLIC SAFETY BUILDING
 GARFIELD, WA

KELTIC ENGINEERING, Inc.
 315 Adams Lane • Lewiston, Idaho 83501 • (208) 743-2135 • (208) 743-2136 fax
 1621 N Third St., Ste 500 • Coeur d'Alene, Idaho 83814 • (208) 664-4836 • (208) 664-4893 fax
 Development • Planning • Design • Construction Management

DRAWN BY: JDA	CHECKED BY: EFH
DESIGNED BY: EFH	
DATE: 02/08/10	
LAST REV: 02/08/10	
PROJECT NO. 10-2103	
SHEET NO. 1 OF 1	